
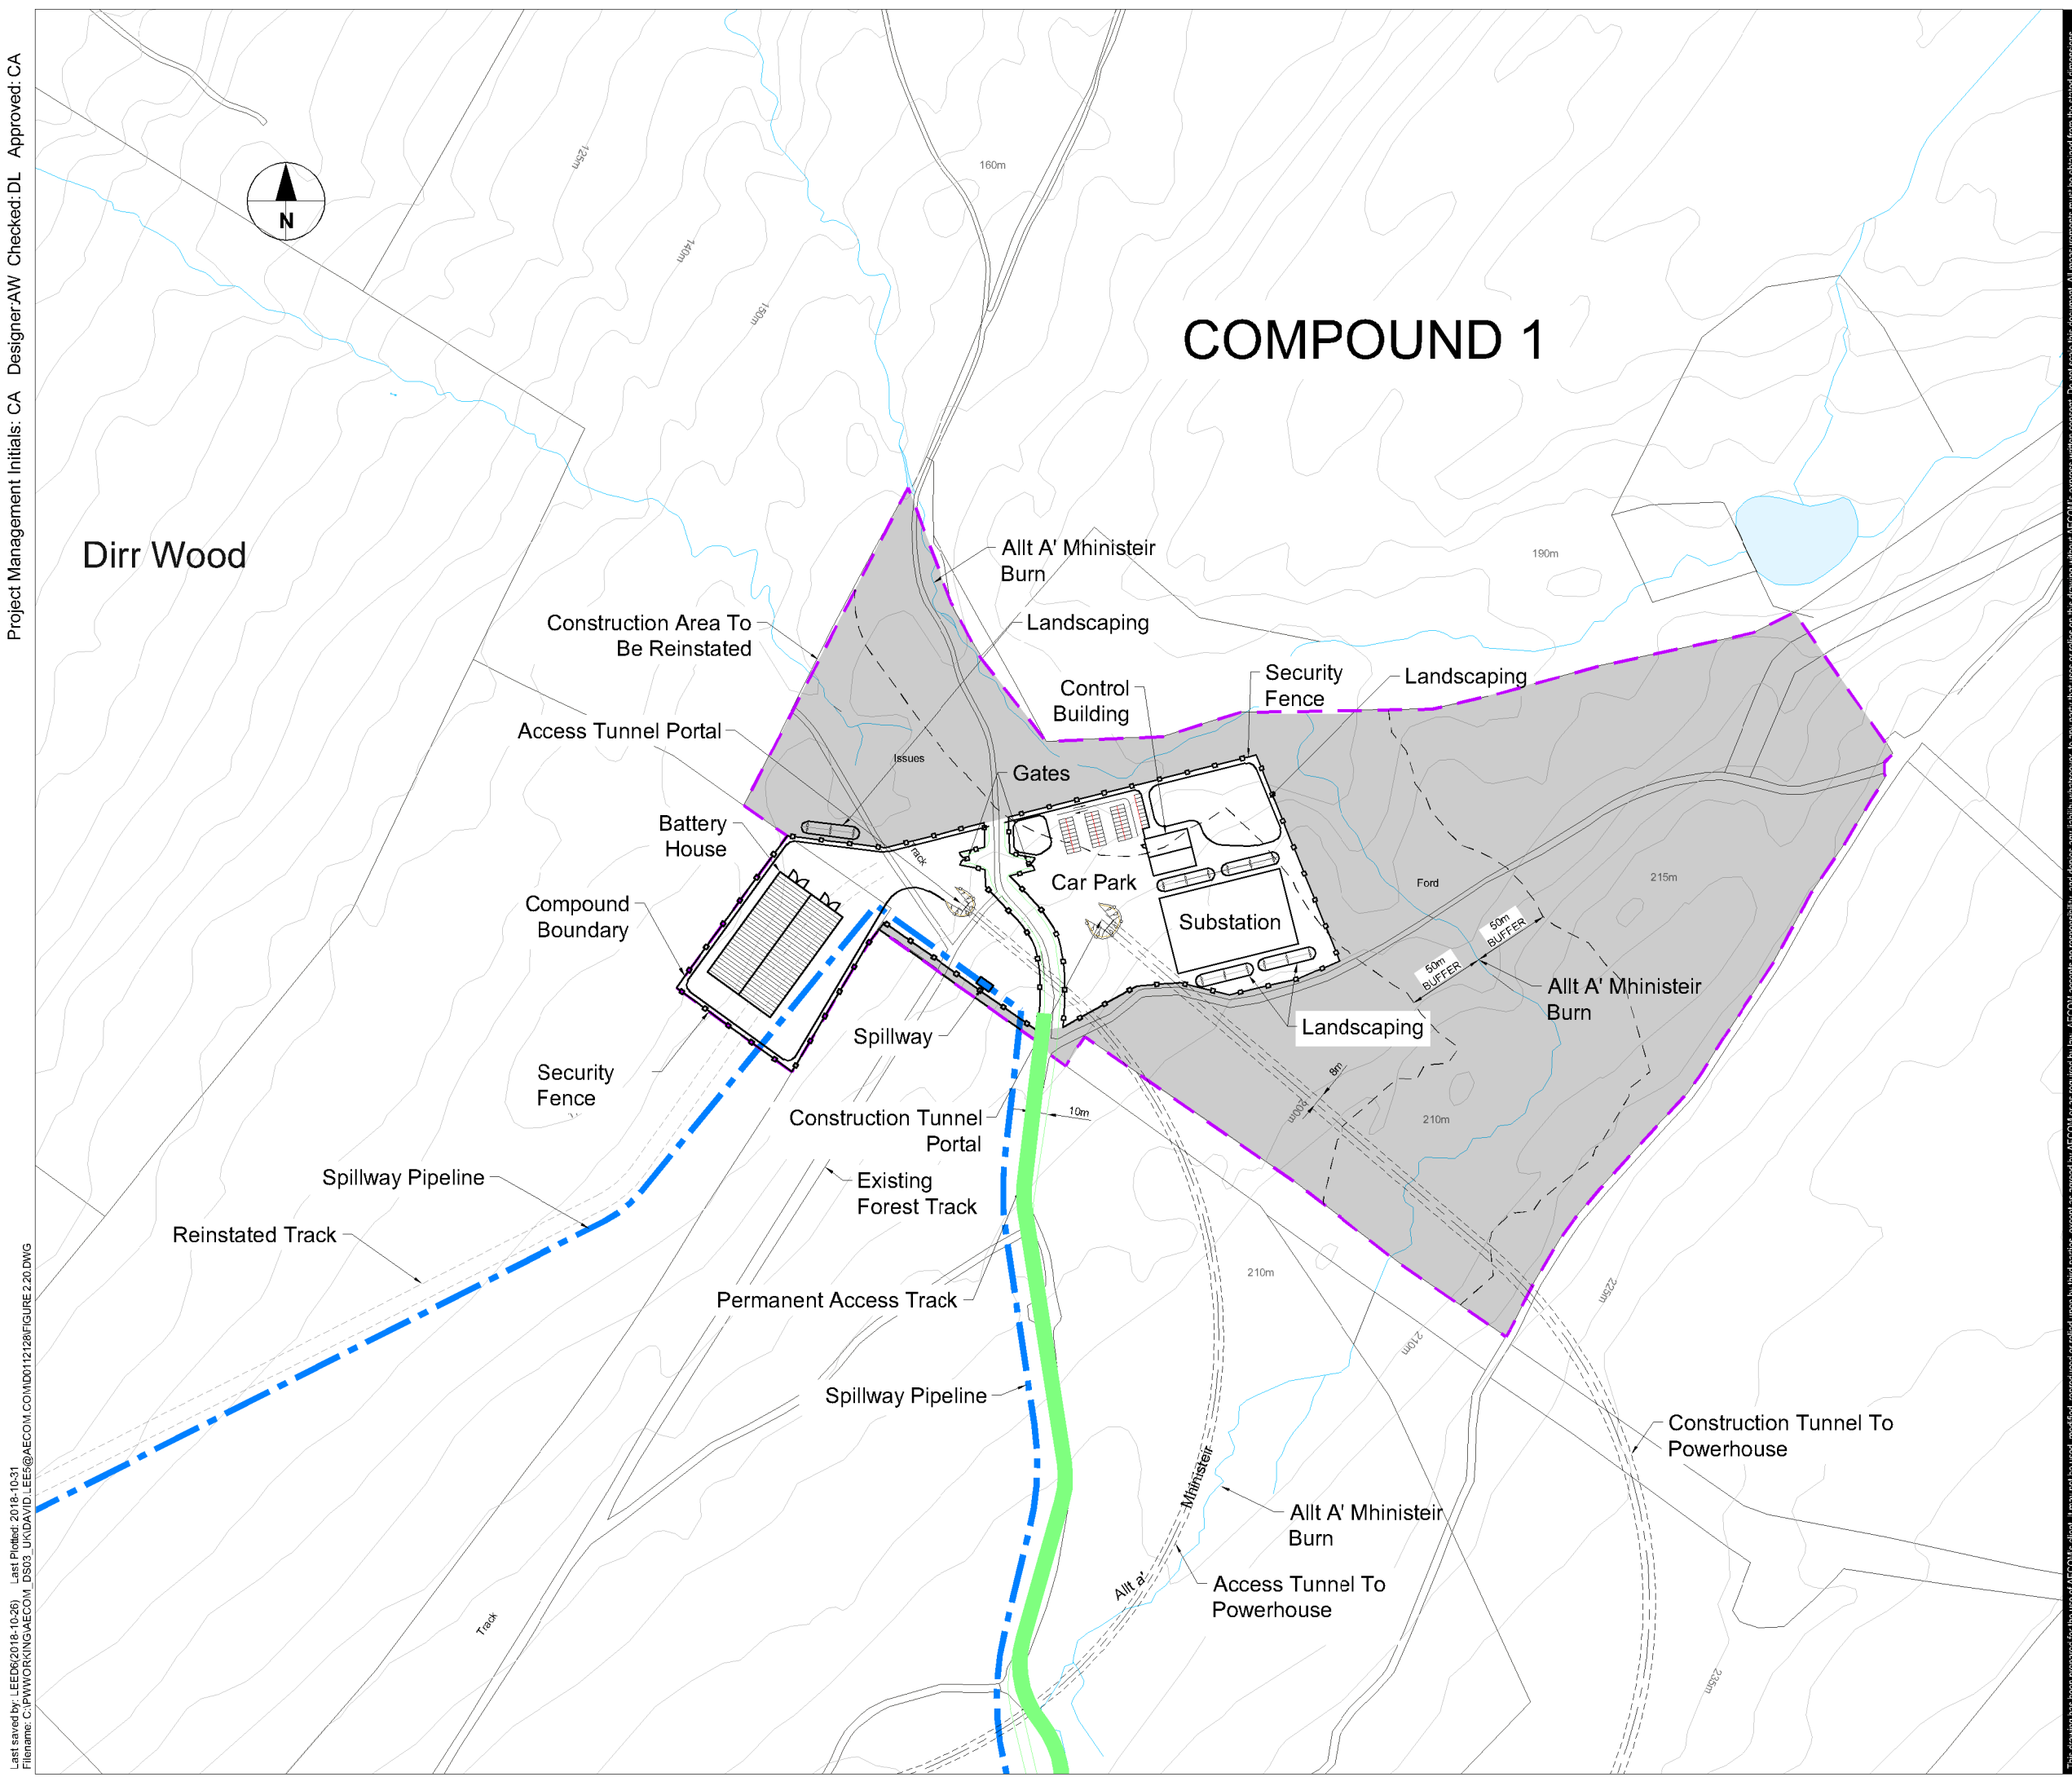


PROJECT
 RED JOHN PUMPED STORAGE HYDRO
 CLIENT
 ILI (Highlands PSH) Ltd.
 KEY

 Area To Be Reinstated

COMPOUND 1



- NOTES**
1. All dimensions are indicative and in metres unless otherwise noted. Do not scale.
 2. All levels in metres and reduced to ordnance datum unless otherwise noted.
 3. Indicative layout to be confirmed by contractor.

TITLE
 FIGURE 2.20
 COMPOUND 1 - INDICATIVE LAYOUT
 OPERATIONAL PHASE

REFERENCE
 RJ_181004_EIA2.20_v1

SHEET NUMBER 1 of 1
DATE 04/10/18

Project Management Initials: CA Designer:AW Checked:DL Approved:CA
 Last saved by: LEEDS(2018-10-26) Last Plotted: 2018-10-31
 Filename: C:\P\WORKING\AECOM_DS03_UK\DAVID.LEE@AECOM.COM\0112128\FIGURE 2.20.DWG

This drawing has been prepared for the use of AECOM's client. It may not be used, modified, reproduced or relied upon by third parties, except as agreed by AECOM or as required by law. AECOM accepts no responsibility, and denies any liability whatsoever, to any party that uses or relies on this drawing without AECOM's express written consent. Do not scale this document. All measurements must be obtained from the stated dimensions.