

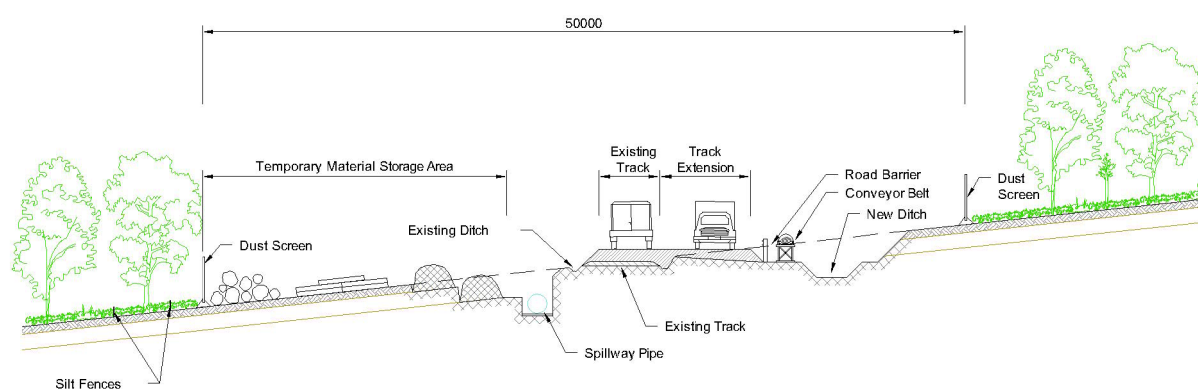


PROJECT
 RED JOHN PUMPED STORAGE HYDRO
 CLIENT
 ILI (Highlands PSH) Ltd.
 KEY

- Development Site Boundary
- Access Road - Permanent
- Spillway Outfall Pipeline
- Headpond & Water Surface
- Area Excluded From Development Site Boundary

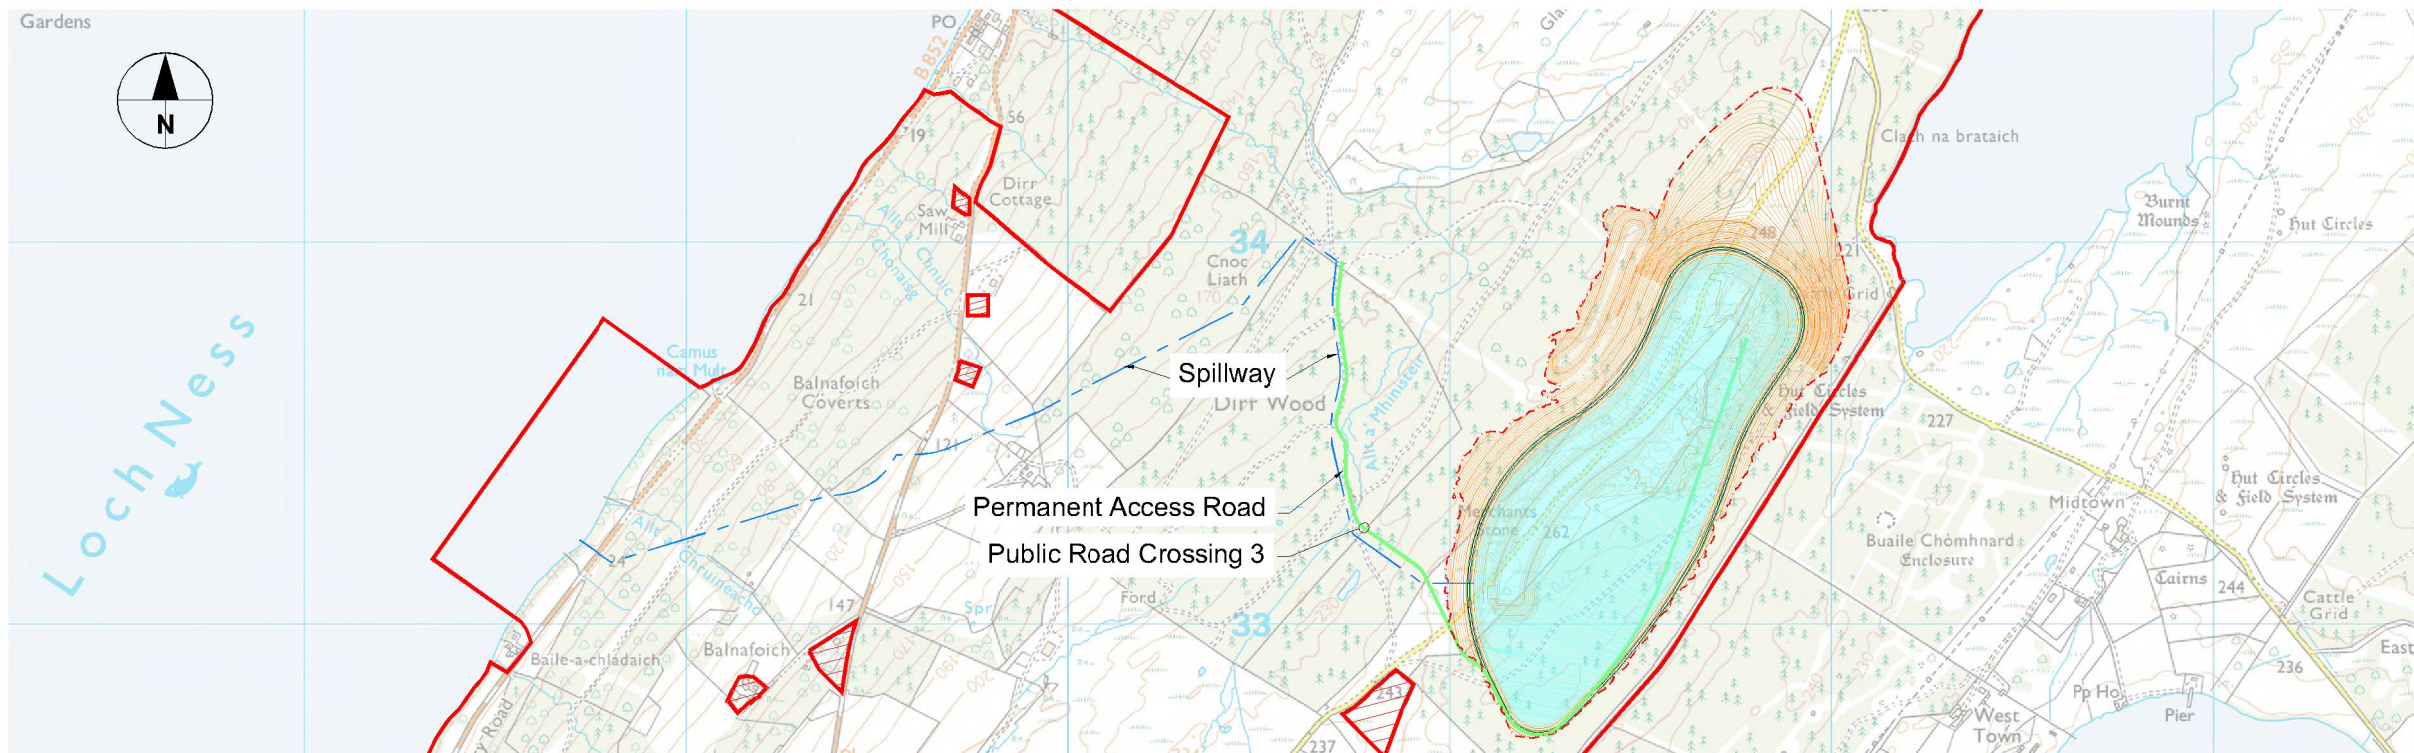

**INDICATIVE ARRANGEMENT FOR
 PERMANENT ACCESS TRACK
 CONSTRUCTION**
 Scale 1:250

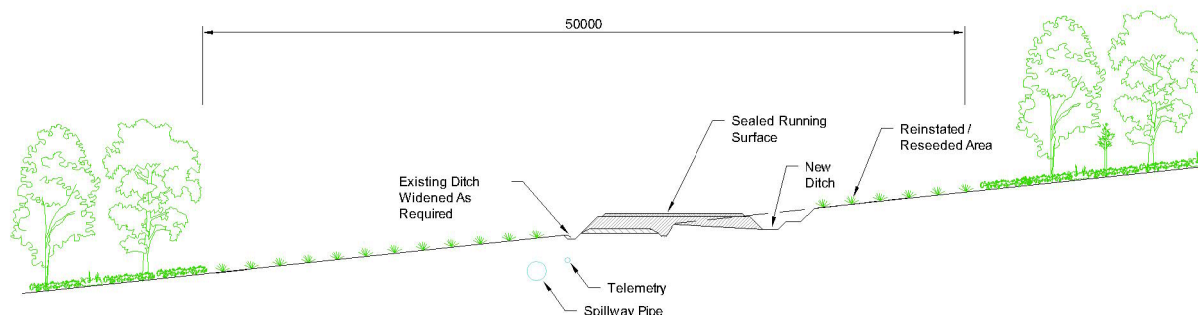

**INDICATIVE ARRANGEMENT FOR
 PERMANENT ACCESS TRACK
 OPERATION**
 Scale 1:250

- NOTES
- All dimensions are indicative and in metres unless otherwise noted. Do not scale.
 - All levels in metres and reduced to ordnance datum unless otherwise noted.

TITLE
 FIGURE 2.22
 PERMANENT ACCESS TRACK

REFERENCE
 RJ_181004_EIA2.22_v1

SHEET NUMBER
 1 of 1

DATE
 04/10/18

This drawing has been prepared for the use of AECOM's client. It may not be used, modified, reproduced or relied upon by third parties, except as agreed by AECOM or as required by law. AECOM accepts no responsibility and denies any liability whatsoever, to any party that uses or relies on this drawing without AECOM's express written consent. Do not scale this document. All measurements must be obtained from the stated dimensions.