


PROJECT  
 RED JOHN PUMPED STORAGE HYDRO  
 CLIENT  
 ILI (Highlands PSH) Ltd.  
 KEY

- Development Site Boundary
- Public Road Realignment - Permanent
- T/P Temporary Construction or Permanent Compounds
- / Area Excluded From Development Site Boundary

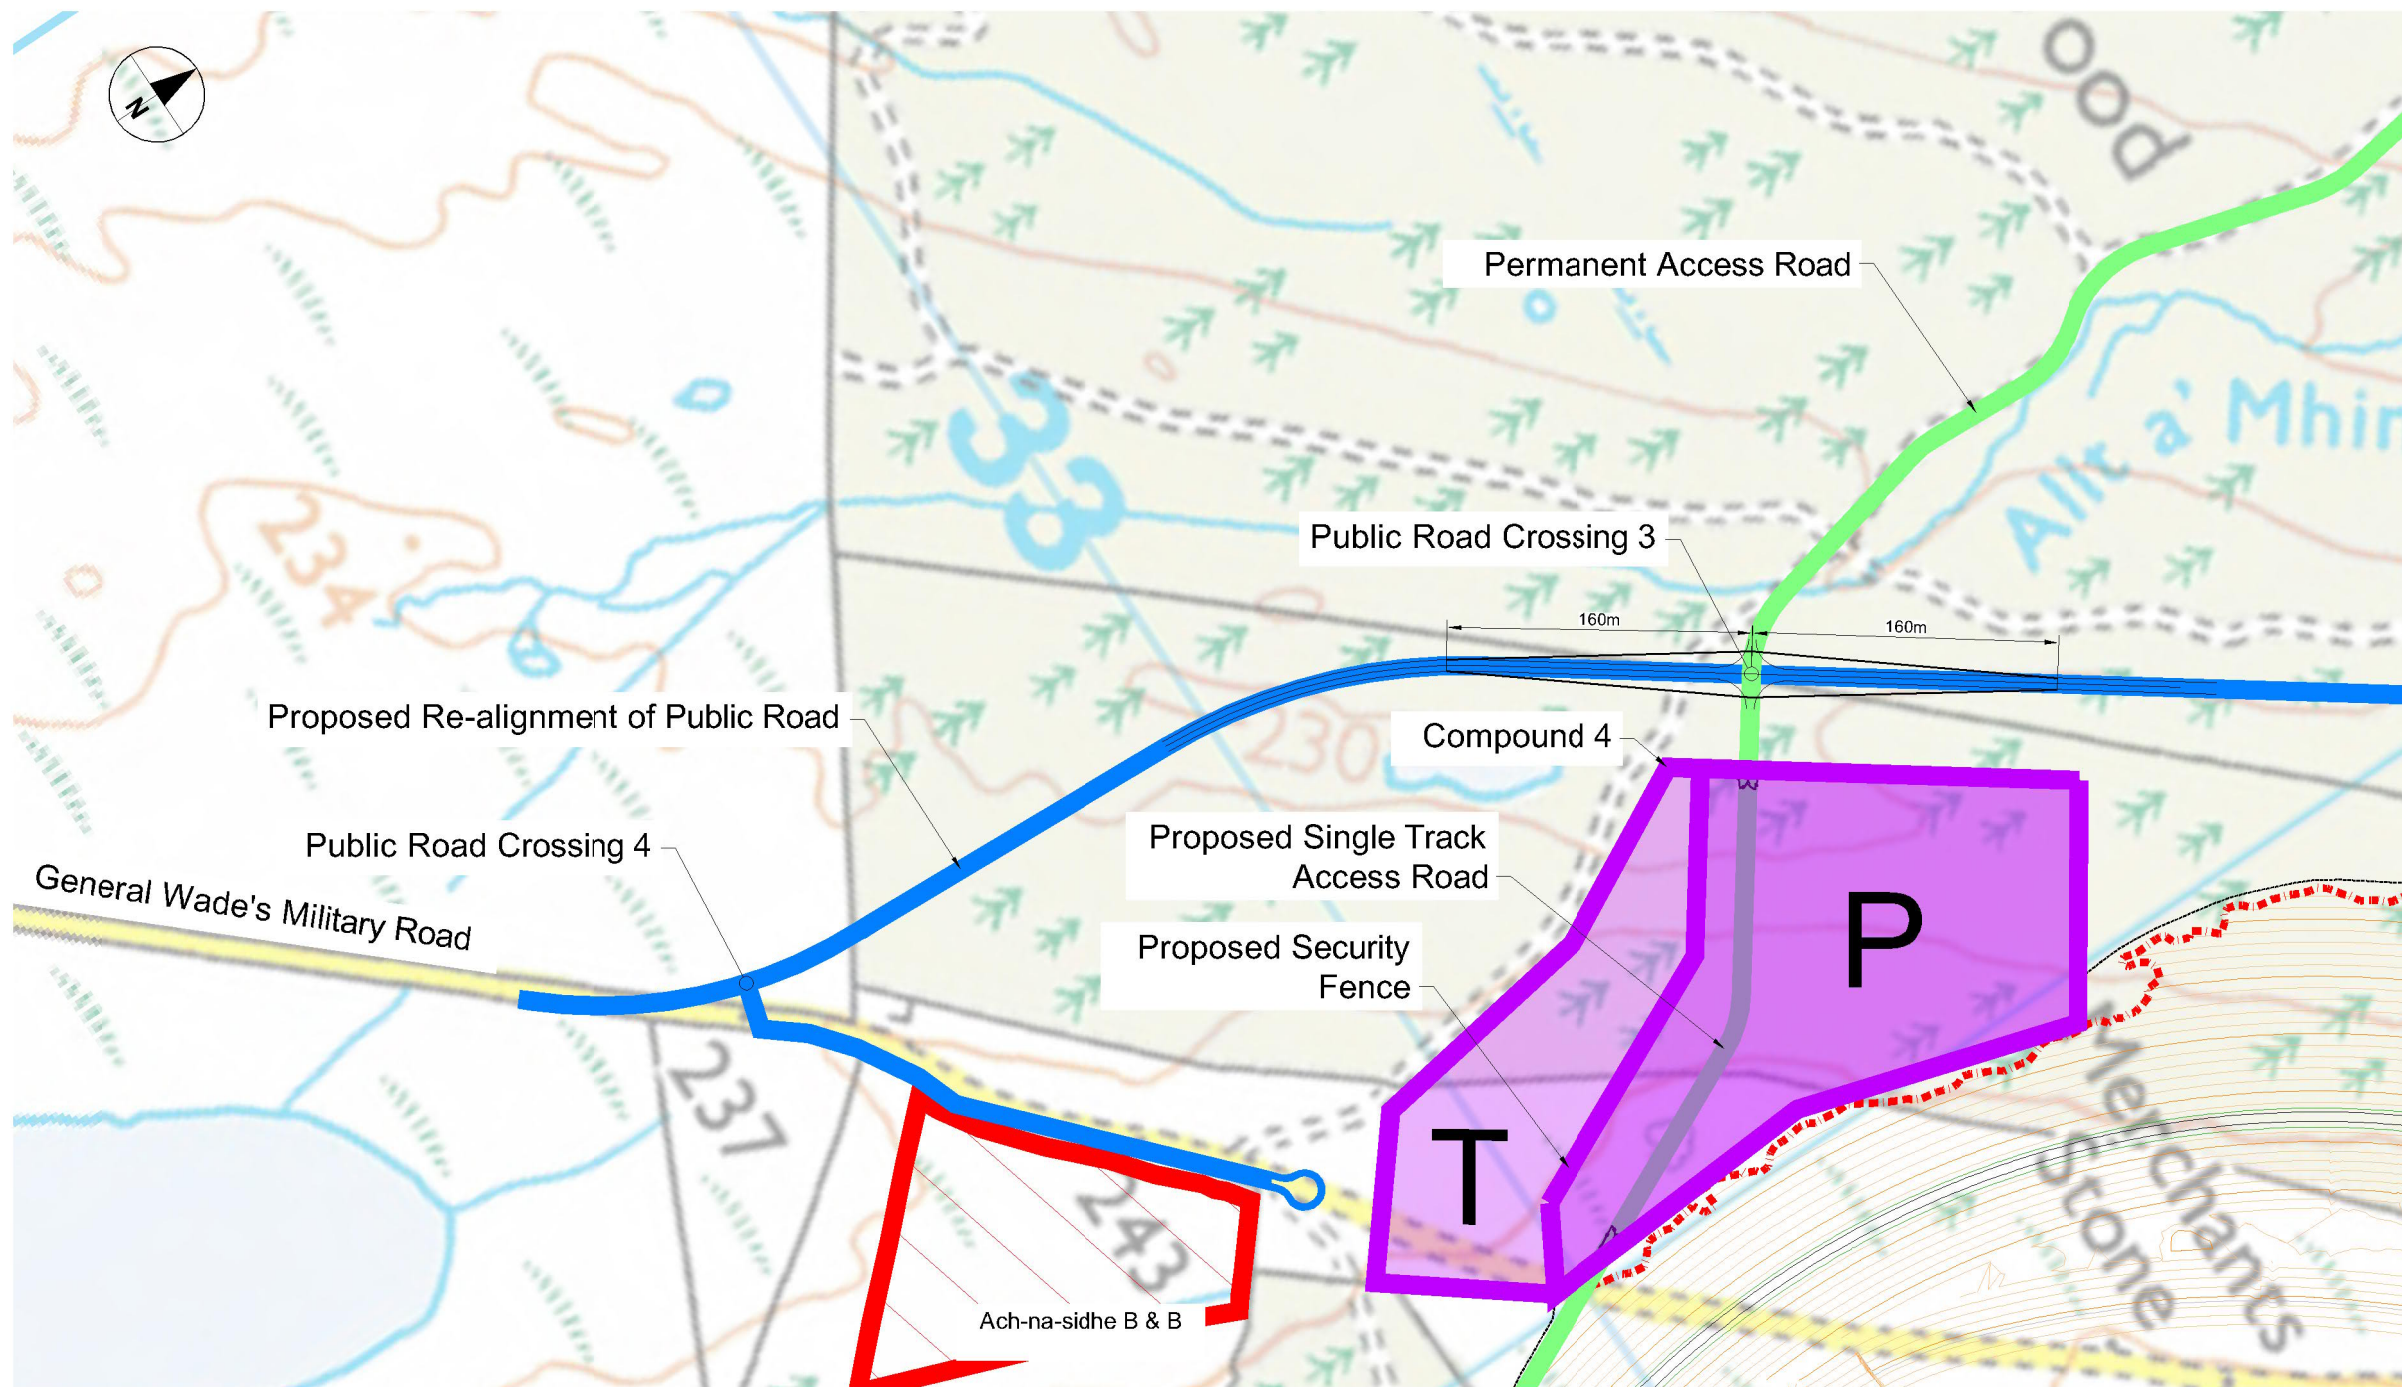

Notes - Public Road Crossing 3:

1. Visibility splay dimensions shown are based on requirements of Table 5.4 of the Highland Council's "Roads and Transport Guidelines for New Developments", Ver. 3, May 2013.

NOTES

1. All dimensions are indicative and in metres unless otherwise noted. Do not scale.
2. All levels in metres and reduced to ordnance datum unless otherwise noted.

TITLE

FIGURE 2.25  
 PUBLIC ROAD CROSSING 3 AND 4

REFERENCE

RJ\_181004\_EIA2.25\_v1

SHEET NUMBER

1 of 1

DATE

04/10/18

This drawing has been prepared for the use of AECOM's client. It may not be used, modified, reproduced or relied upon by third parties, except as agreed by AECOM or as required by law. AECOM accepts no responsibility, and denies any liability whatsoever, to any party that uses or relies on this drawing without AECOM's express written consent. Do not scale this document. All measurements must be obtained from the scaled drawings.